


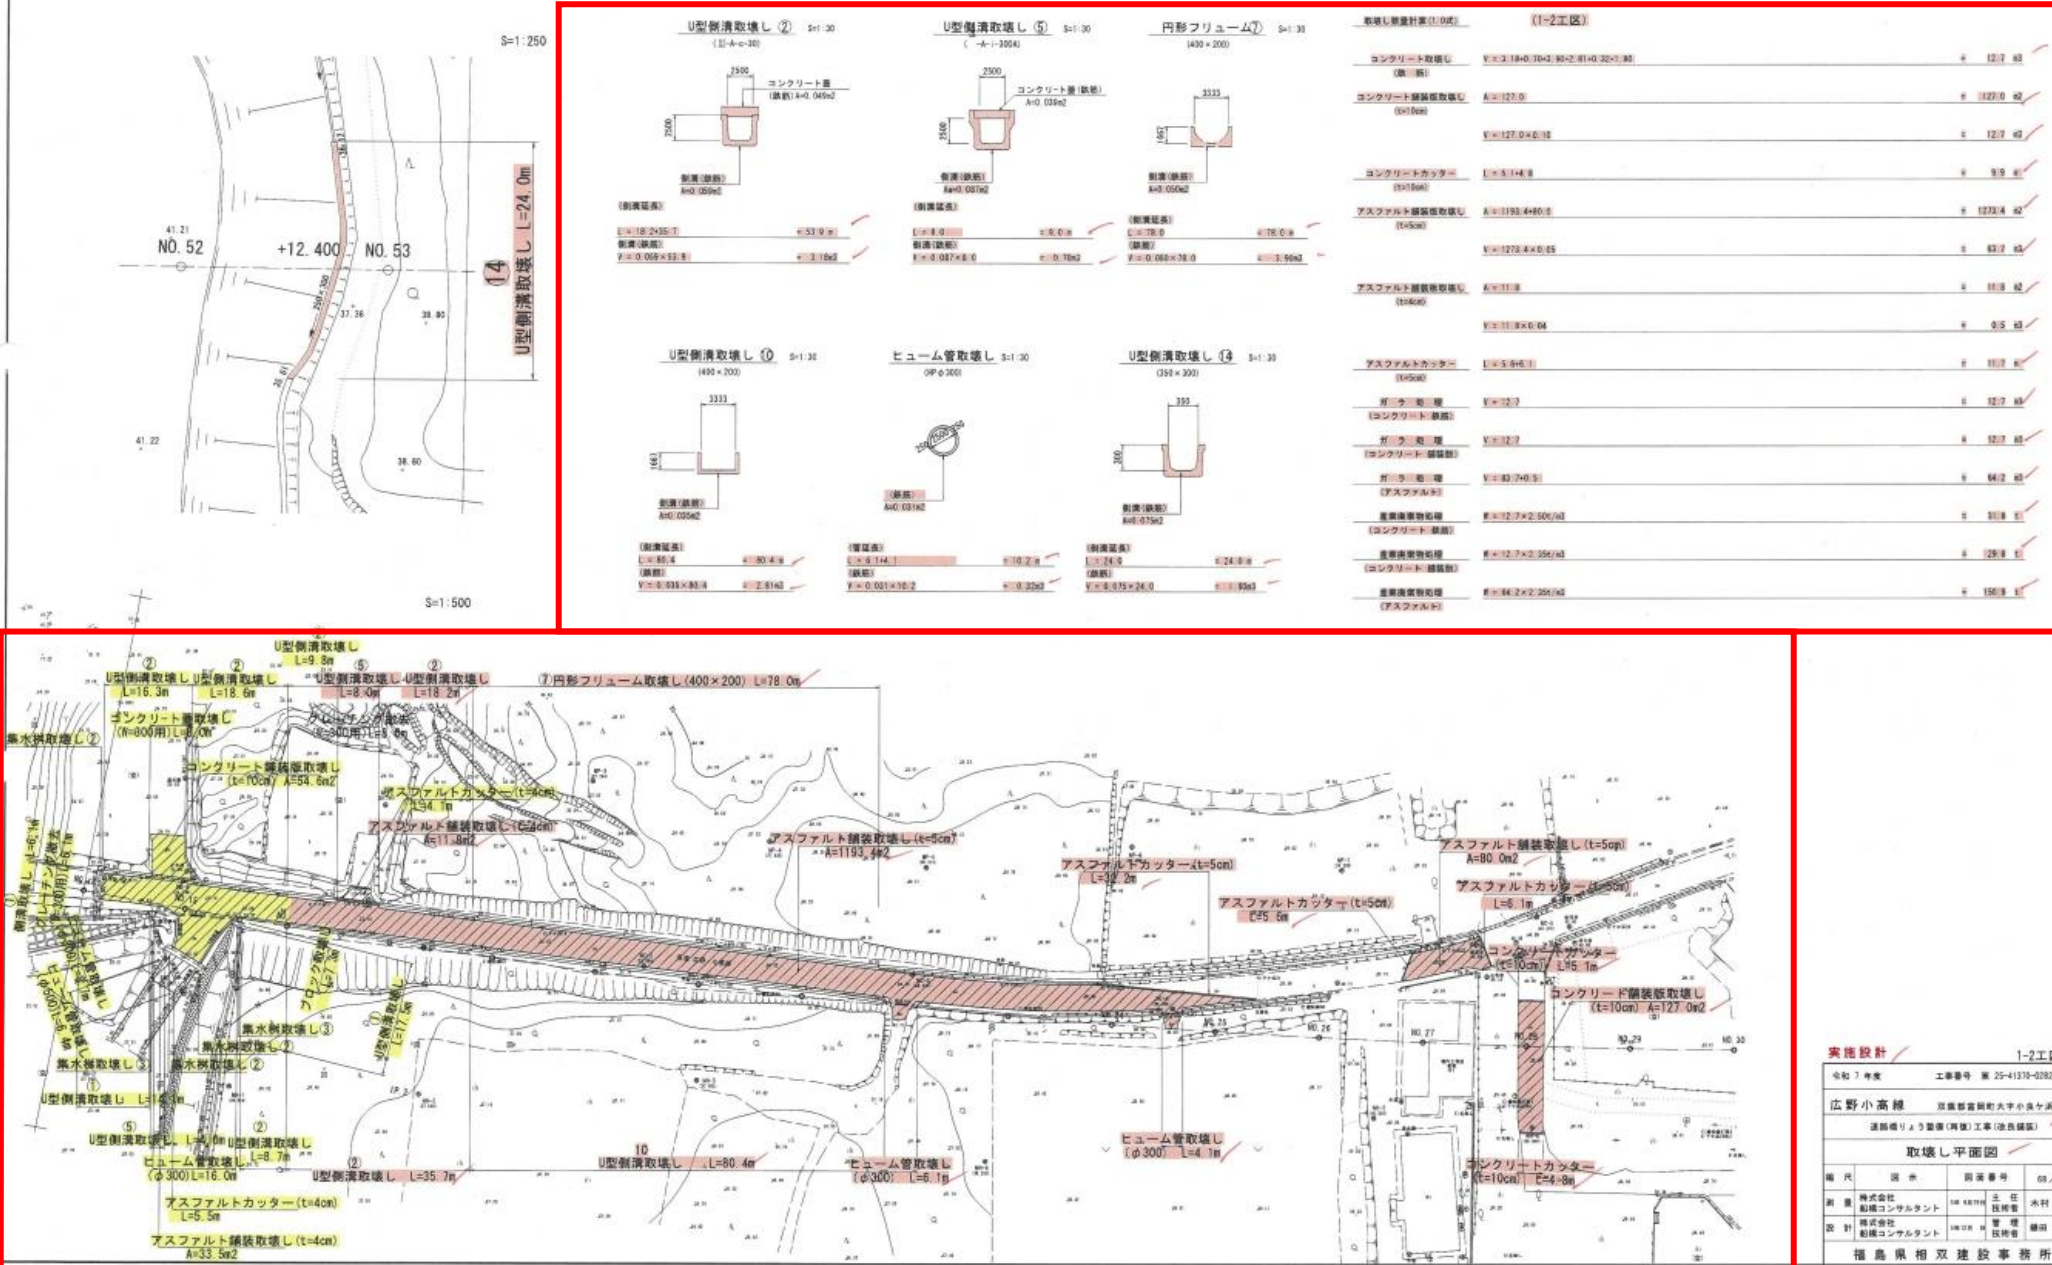

取 壊 し 平 面 図
(1-2工区)



誤

取壊し平面図 (1-2工区)

